

Board Chair


Date

Board Secretary

Date

Board-Engineer

Date

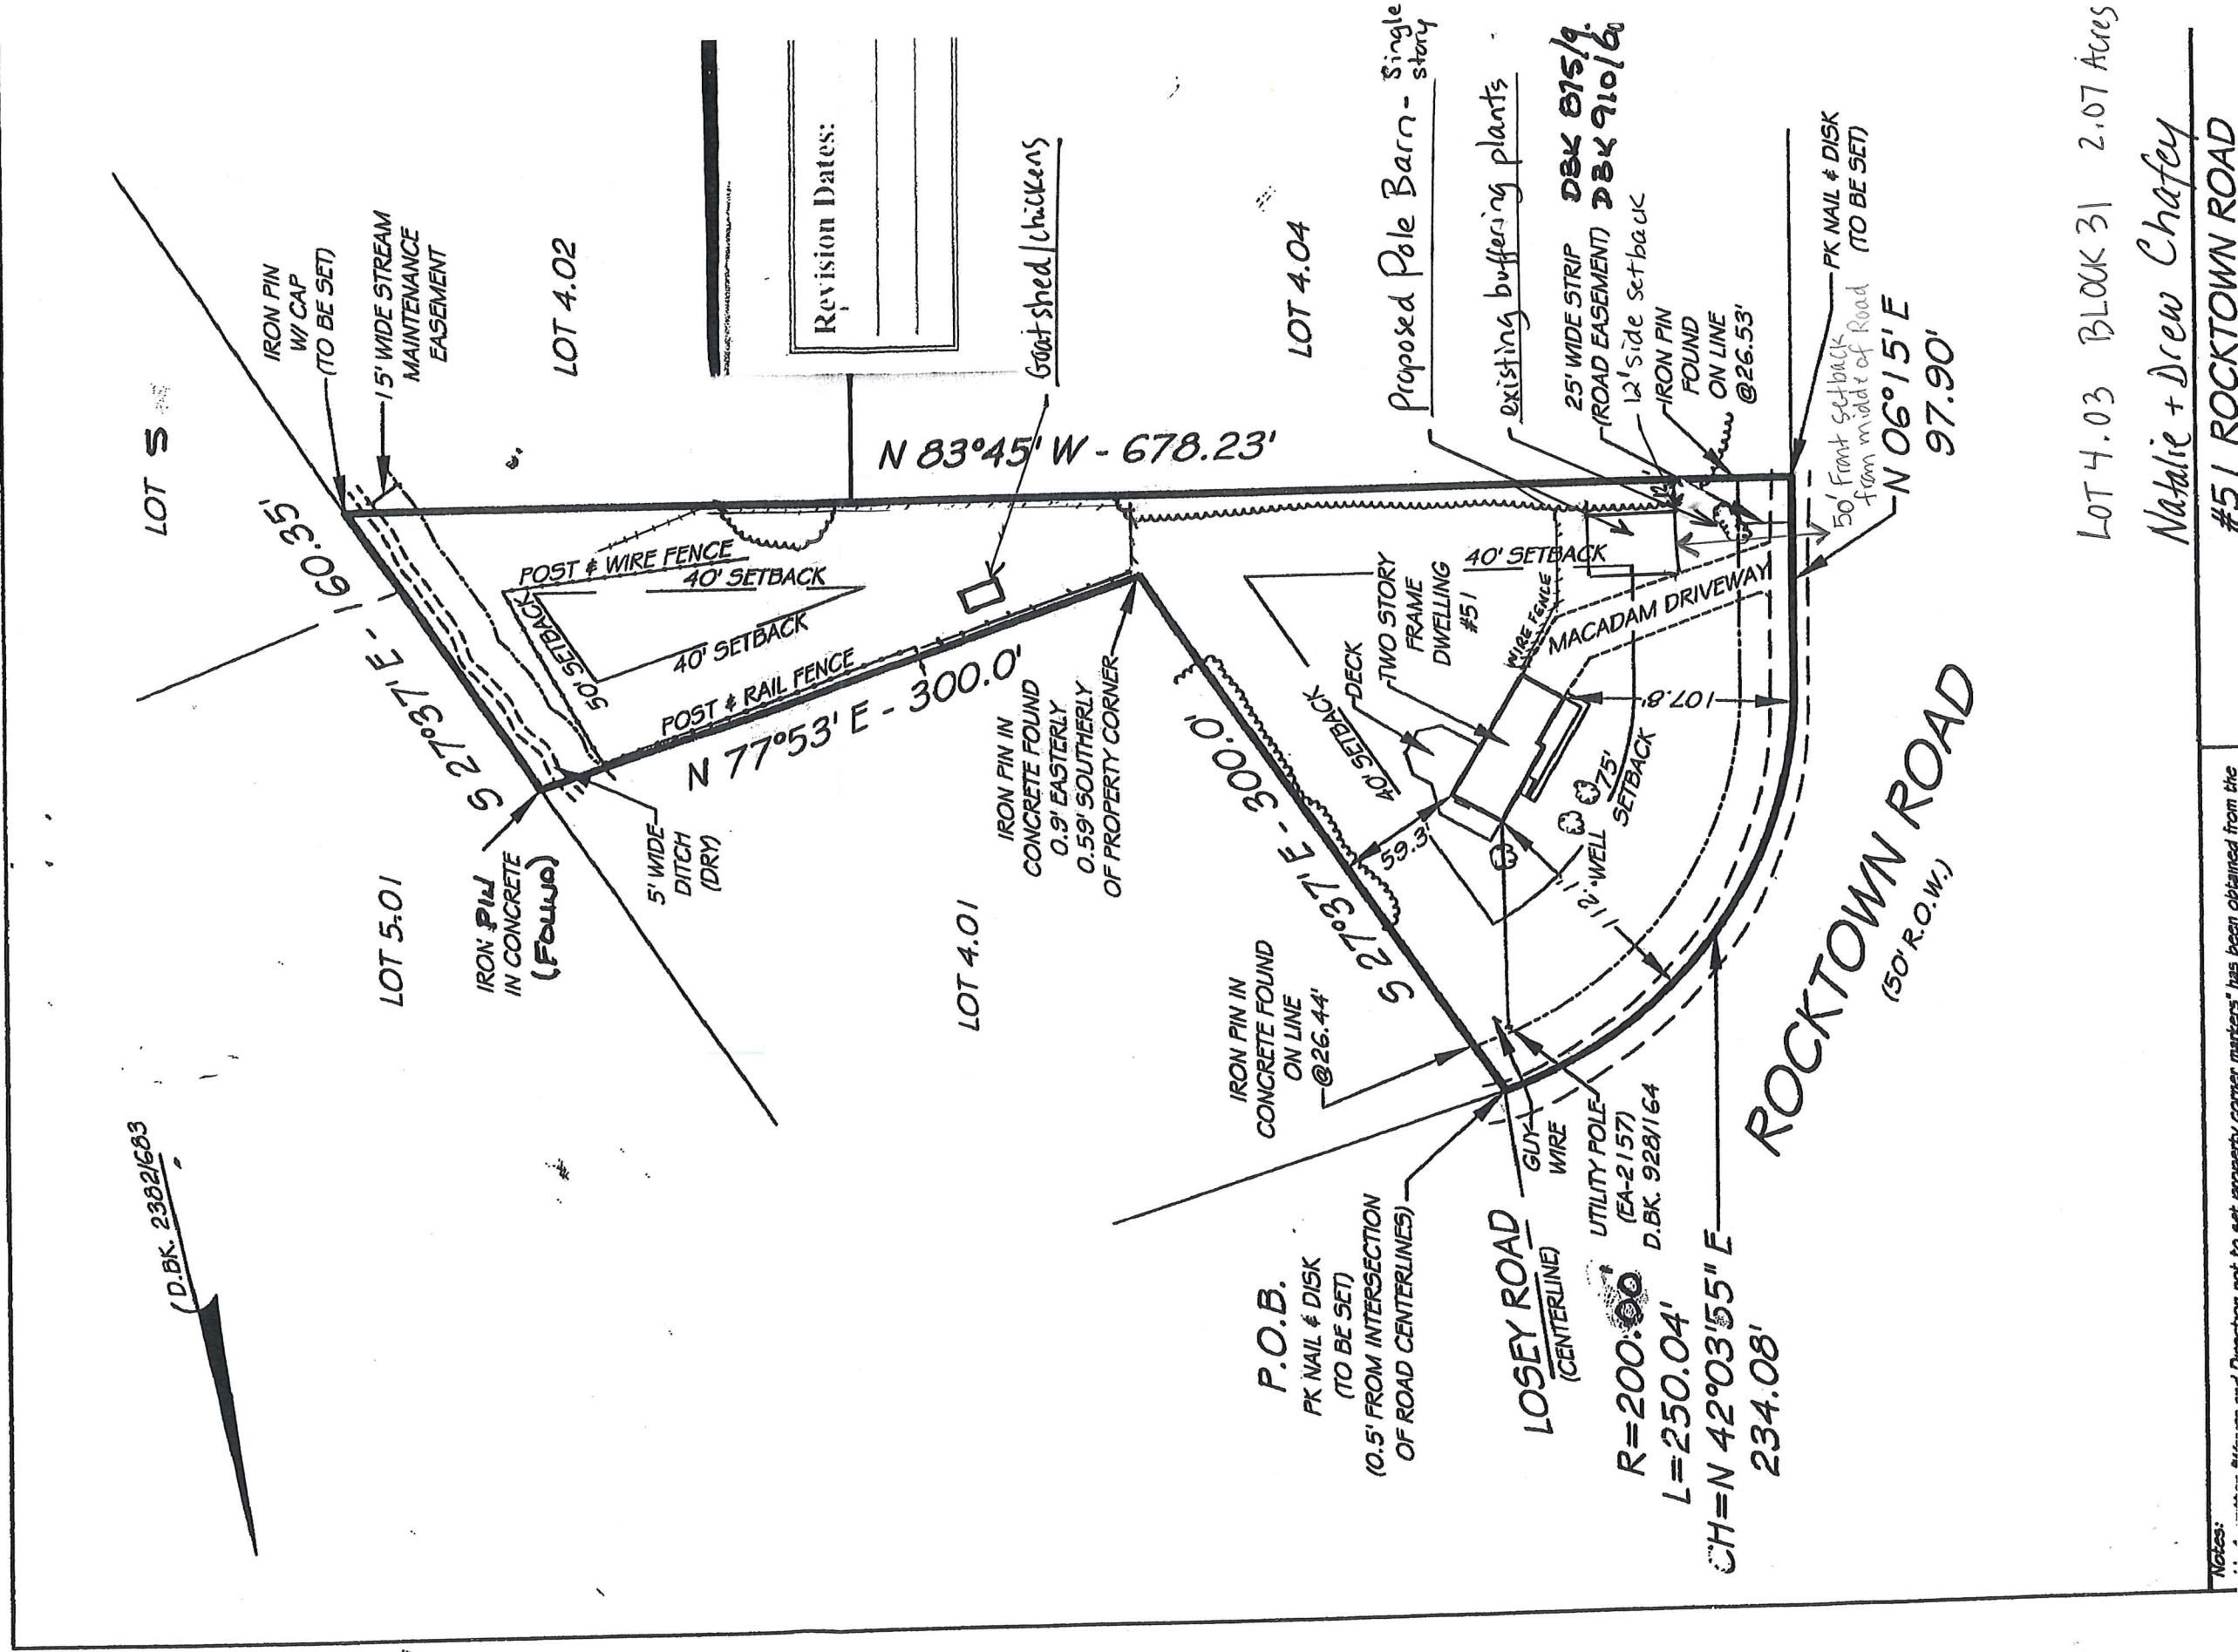

LOT 4.03 BLOCK 31 2.07 Acres

Natalie + Drew Chafey

#51 ROCKTOWN ROAD

Notes: All dimensions and numbers not to scale unless otherwise noted. All property corner markers has been obtained from the